

Plot Book 14, Page 11



SANDY CREEK AIR PARK

A SUBDIVISION IN SECTION 30, T4S, R12W.

VERNON, FLORIDA

BOBBY HUTCHINS

SCALE 1"=100'
SHEET 1 OF 2
SEPTEMBER, 1983

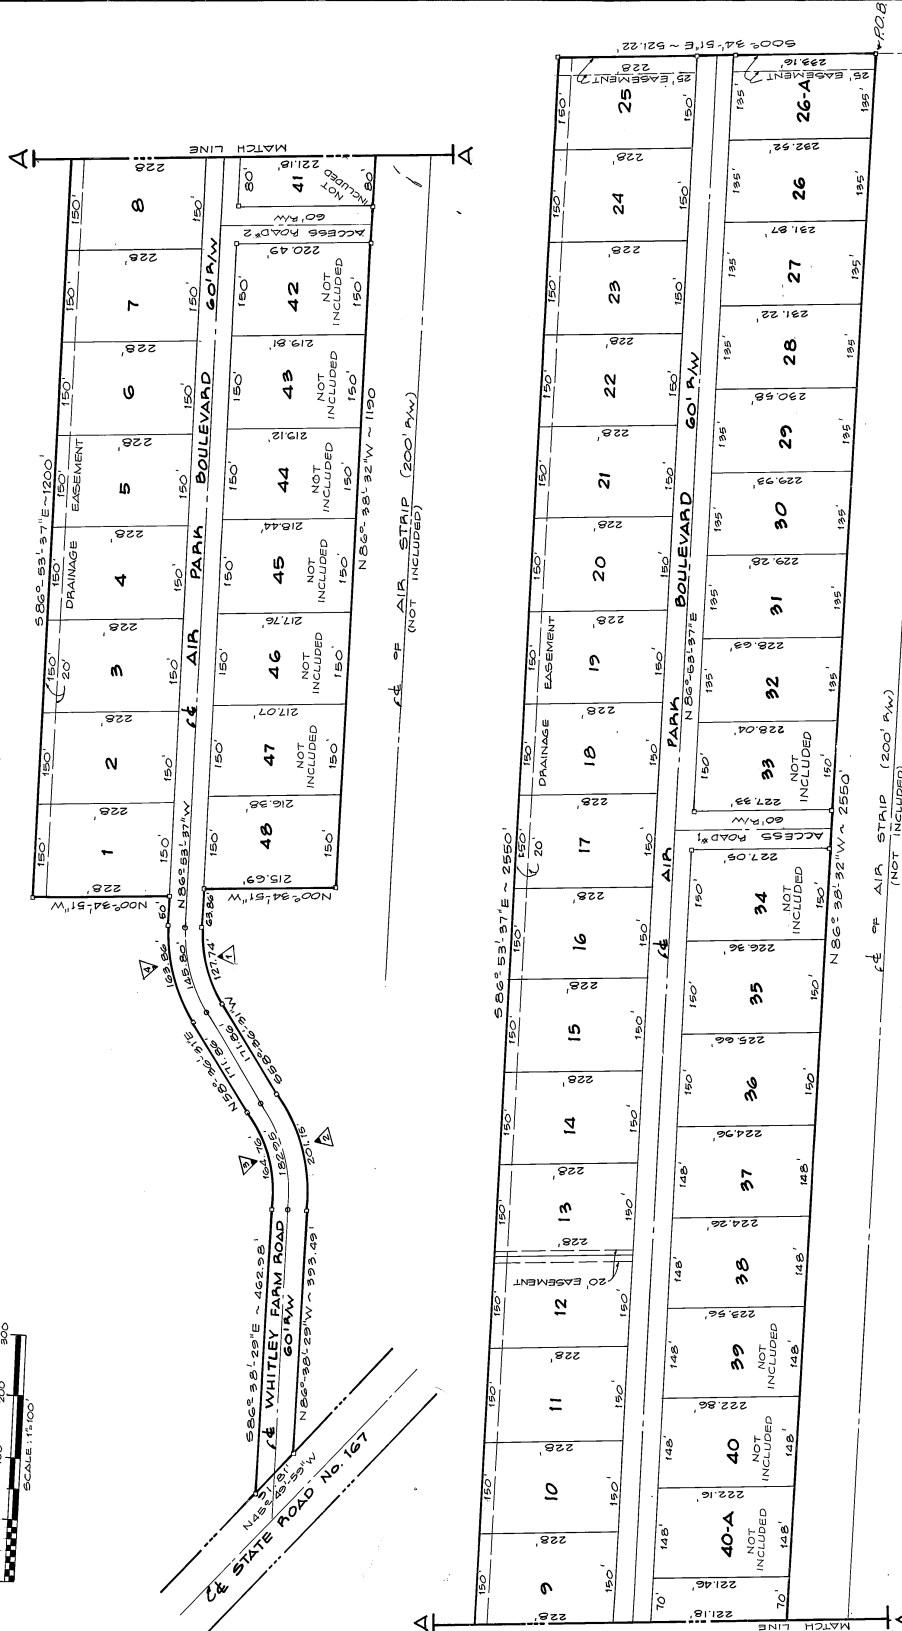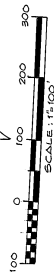

NOTE:
1. ALL DISTANCES ON CURVES
ARE APC DISTANCES.
2. IT IS STIPULATED THAT ALL ROADS
WHICH ARE BUILT BY THE DEVELOPER
WILL BE PRIVATELY BUILT BY
THE DEVELOPER AND MAINTAINED
BY THE PROPERTY OWNERS.

LEGEND:
O . . . P.C.P.
□ . . . P.A.M.

CURVE DATA			
NO.	DELTA	RADIUS	CHORD
1	34° 29' 52"	212.15'	125.81'
2	34° 45' 00"	391.65'	201.15'
3	34° 45' 00"	271.65'	164.76'
4	34° 27' 52"	272.15'	163.86'

SE CORNER OF
SECTION 30, T4S,
R12W.